




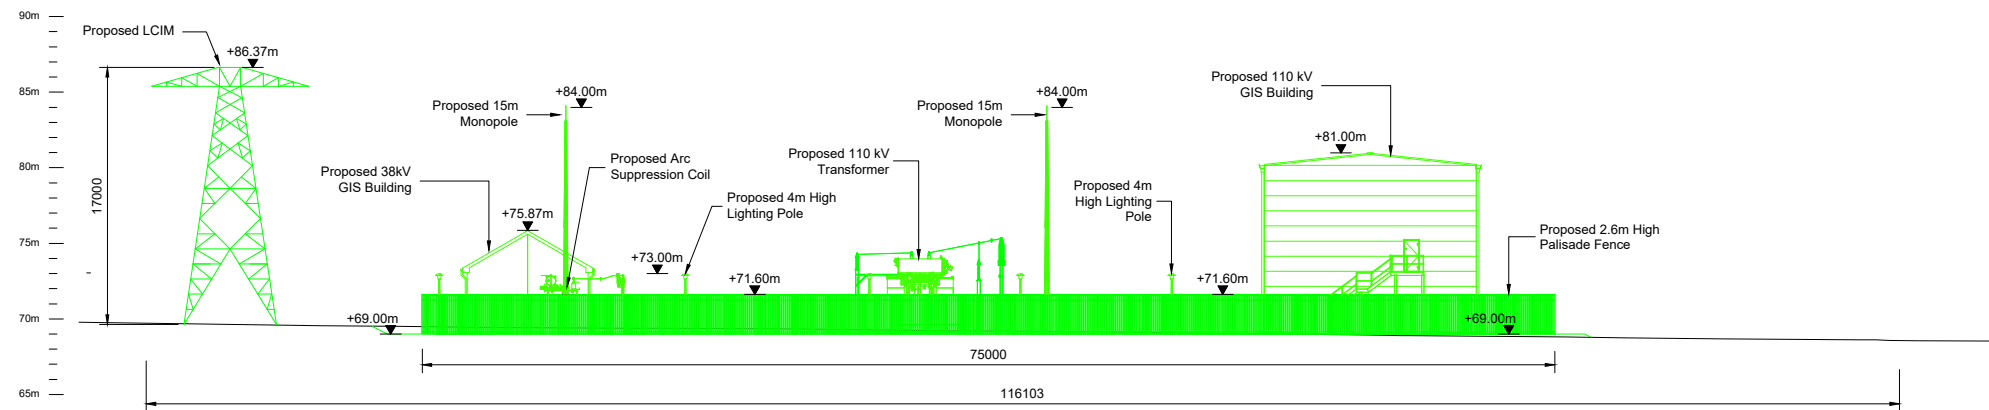


SOUTH ELEVATION

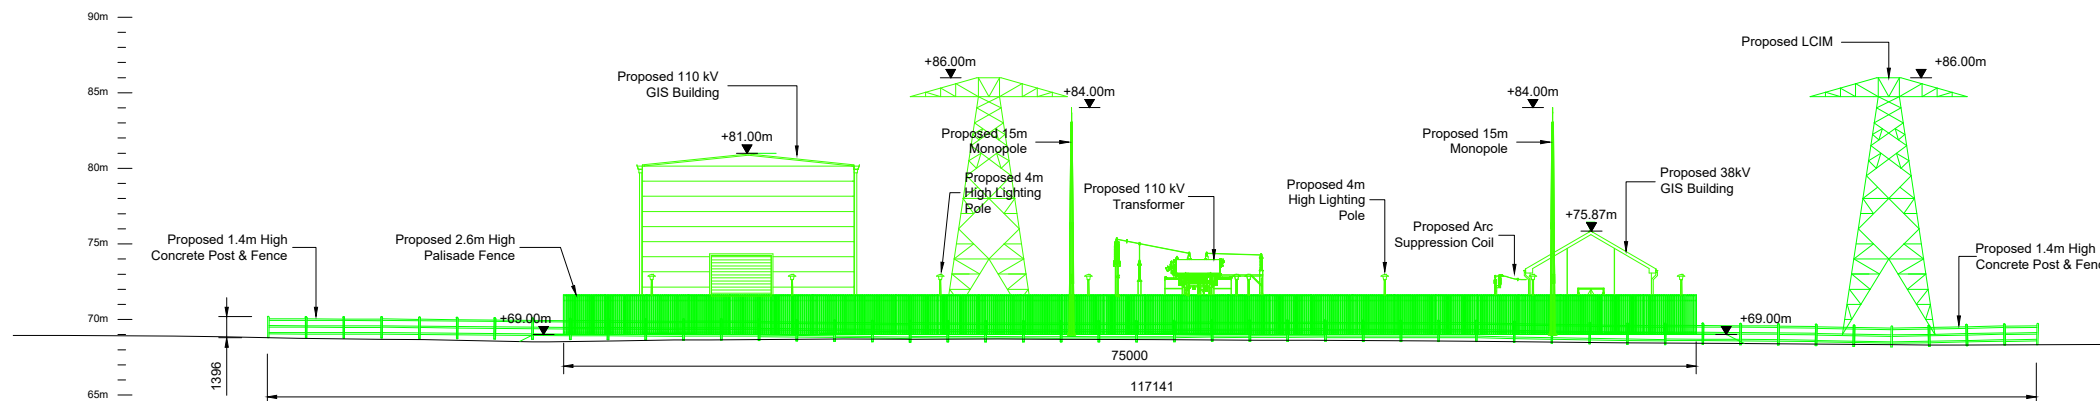

NORTH ELEVATION

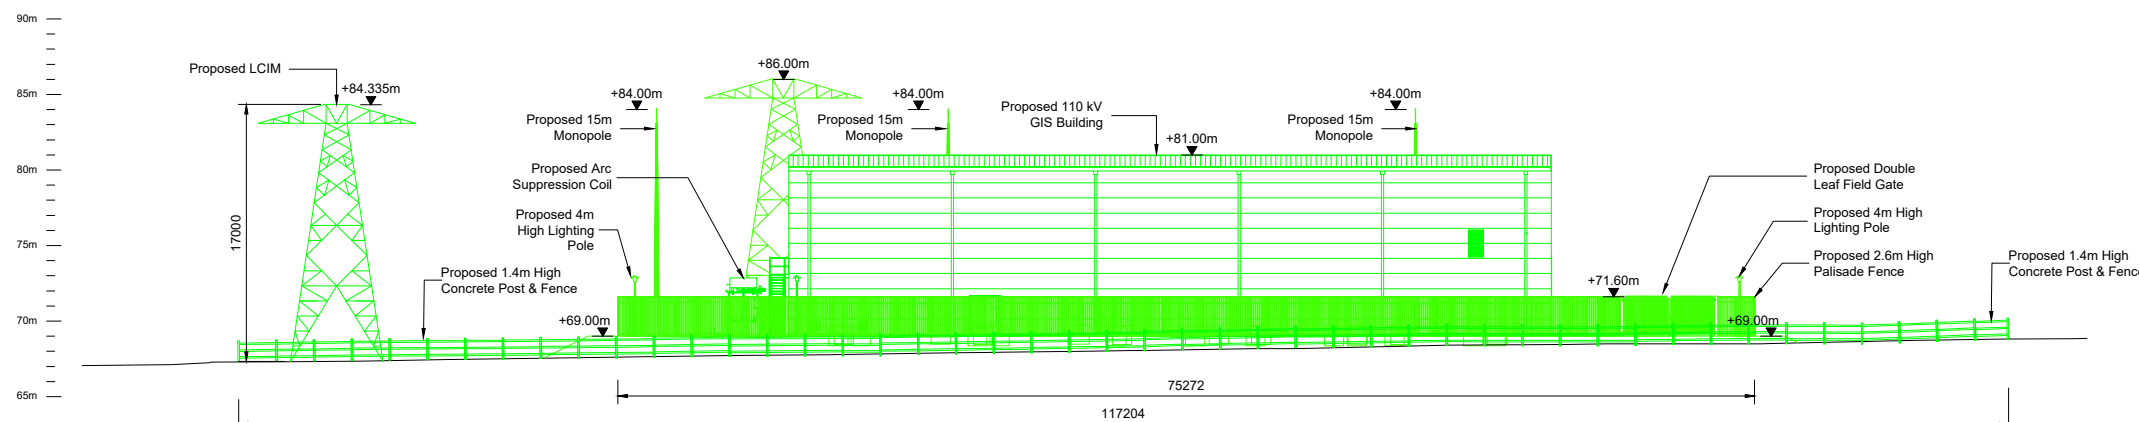

EAST ELEVATION

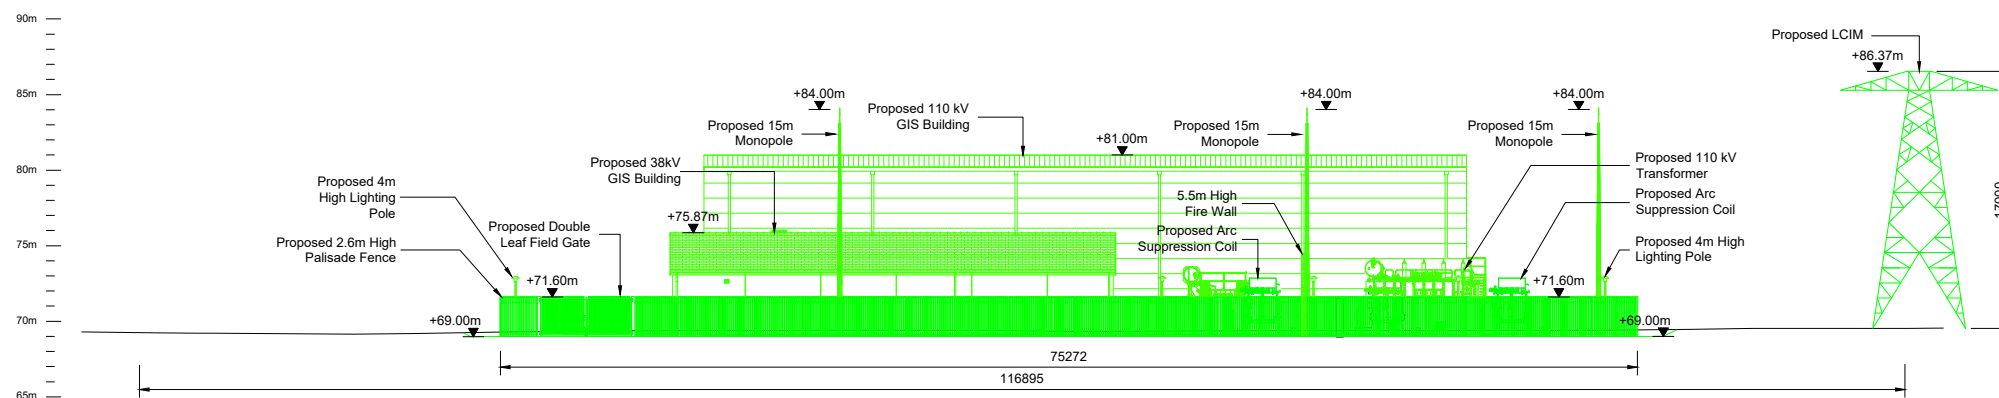

WEST ELEVATION

- Notes
1. For planning purposes only. Not for construction.
 2. All dimensions are in millimetres unless otherwise noted.

Key to symbols

Reference drawings

229101684-MMD-00-XX-DR-C-0120 - Site Layout - Key Plan
229101684-MMD-00-XX-DR-C-0121 - Site Layout - Sheet 1
229101684-MMD-00-XX-DR-C-0122 - Site Layout - Sheet 2
229101684-MMD-00-XX-DR-C-0140 - 110 kV GIS Substation Building - Plans & Section
229101684-MMD-00-XX-DR-C-0141 - 110 kV GIS Substation Building - Elevations
229101684-MMD-00-XX-DR-C-0145 - 38 kV GIS Substation Building - Plans & Section
229101684-MMD-00-XX-DR-C-0146 - 38 kV GIS Substation Building - Elevations
229101684-MMD-00-XX-DR-C-0160 - New 110 kV Line to Cable Interface Mast (LCIM) - Details
229101684-MMD-00-XX-DR-C-0163 - Fence & Gate Details
229101684-MMD-00-XX-DR-C-0165 - Ancillary Equipment Details - Sheet 1
229101684-MMD-00-XX-DR-C-0166 - Ancillary Equipment Details - Sheet 2
229101684-MMD-00-XX-DR-C-0167 - Ancillary Equipment Details - Sheet 3

PL1	12/12/2025	M.O.F.	Issued for Planning	GR	NR
Rev	Date	Drawn	Description	Ch'k'd	App'd

M

MOTT
MACDONALD

South Block
Rockfield
Dundrum
Dublin 16
Ireland
T +353 (0)1 291 6700
F
W www.mottmac.com



Title

Walterstown 110 kV Substation

Contiguous Site Elevations

Designed	ESB	Eng check	ESB
Drawn	S. Healy	Coordination	A. Sethi
Dwg check	G. Reid	Approved	N. Roche
Scale at A1	Status	Rev	Security
1:250	PRE	PL1	STD

Drawing Number

229101684-MMD-00-XX-DR-C-0130