






North

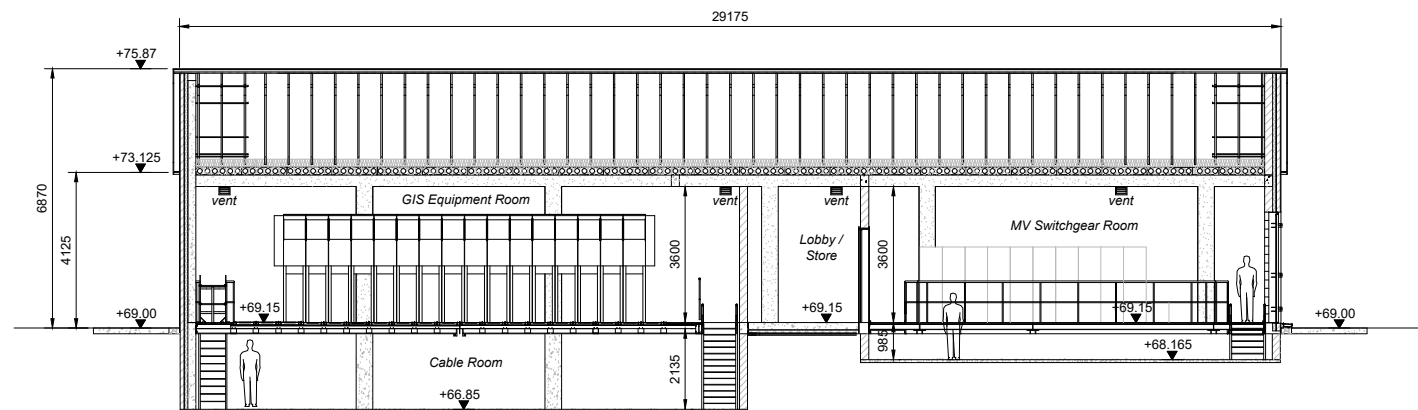


Section A-A
1:100

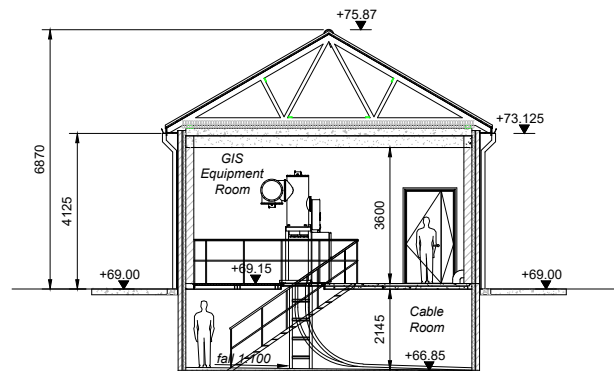

Section B-B
1:100

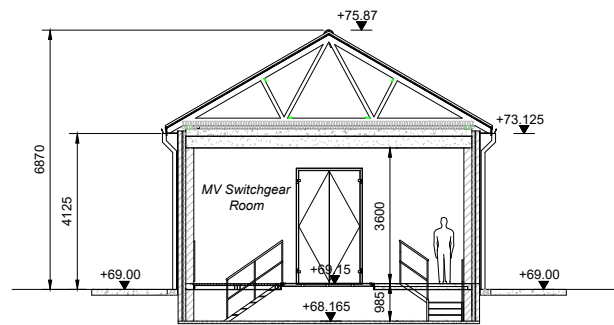

Section C-C
1:100

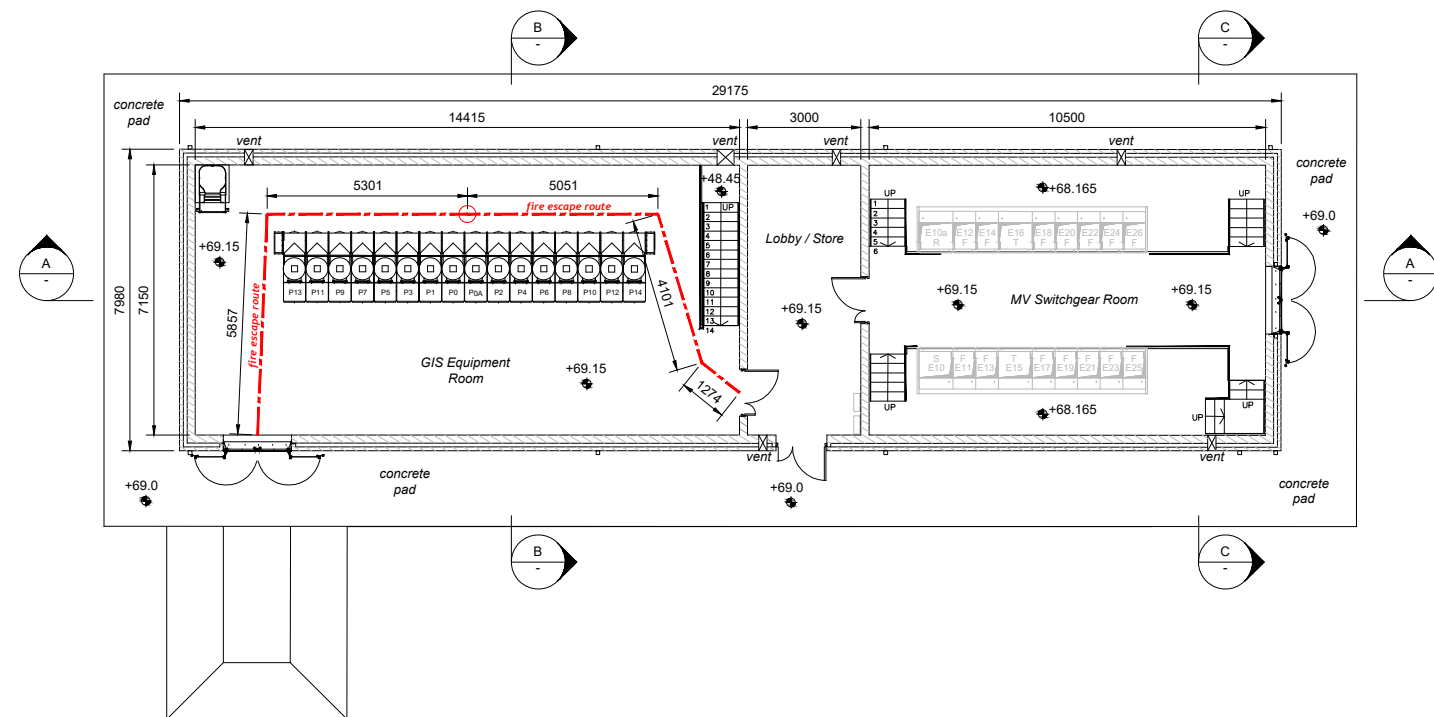

Ground Floor Plan
1:100

Notes

1. For planning purposes only. Not for construction.
2. All dimensions are in millimetres unless otherwise noted.
3. All levels are in metres above Malin Head datum.

Key to symbols

--- Fire Escape Route



Reference drawings

229101684-MMD-00-XX-DR-C-0120 Site Layout - Key Plan
229101684-MMD-00-XX-DR-C-0130 Contiguous Site Elevations
229101684-MMD-00-XX-DR-C-0146 38kV Substation Building - Elevations

PL1	12/12/2025	M.O.F.	Issued for Planning	GR	NR
Rev	Date	Drawn	Description	Ch'k'd	App'd

M
MOTT
MACDONALD

South Block
Rockfield
Dundrum
Dublin 16
Ireland
T +353 (0)1 2916700
F
W mottmac.com

Client



Title
Walterstown 110 kV Substation
38kV GIS Substation Building
Floor Plan & Sections

Designed	ESB	Eng check	ESB
Drawn	S. Healy	Coordination	A. Sethi
Dwg check	G. Reid	Approved	N. Roche
Scale at A1	Status	Rev	Security
1:100	PRE	PL1	STD

Drawing Number
229101684-MMD-00-XX-DR-C-0145