


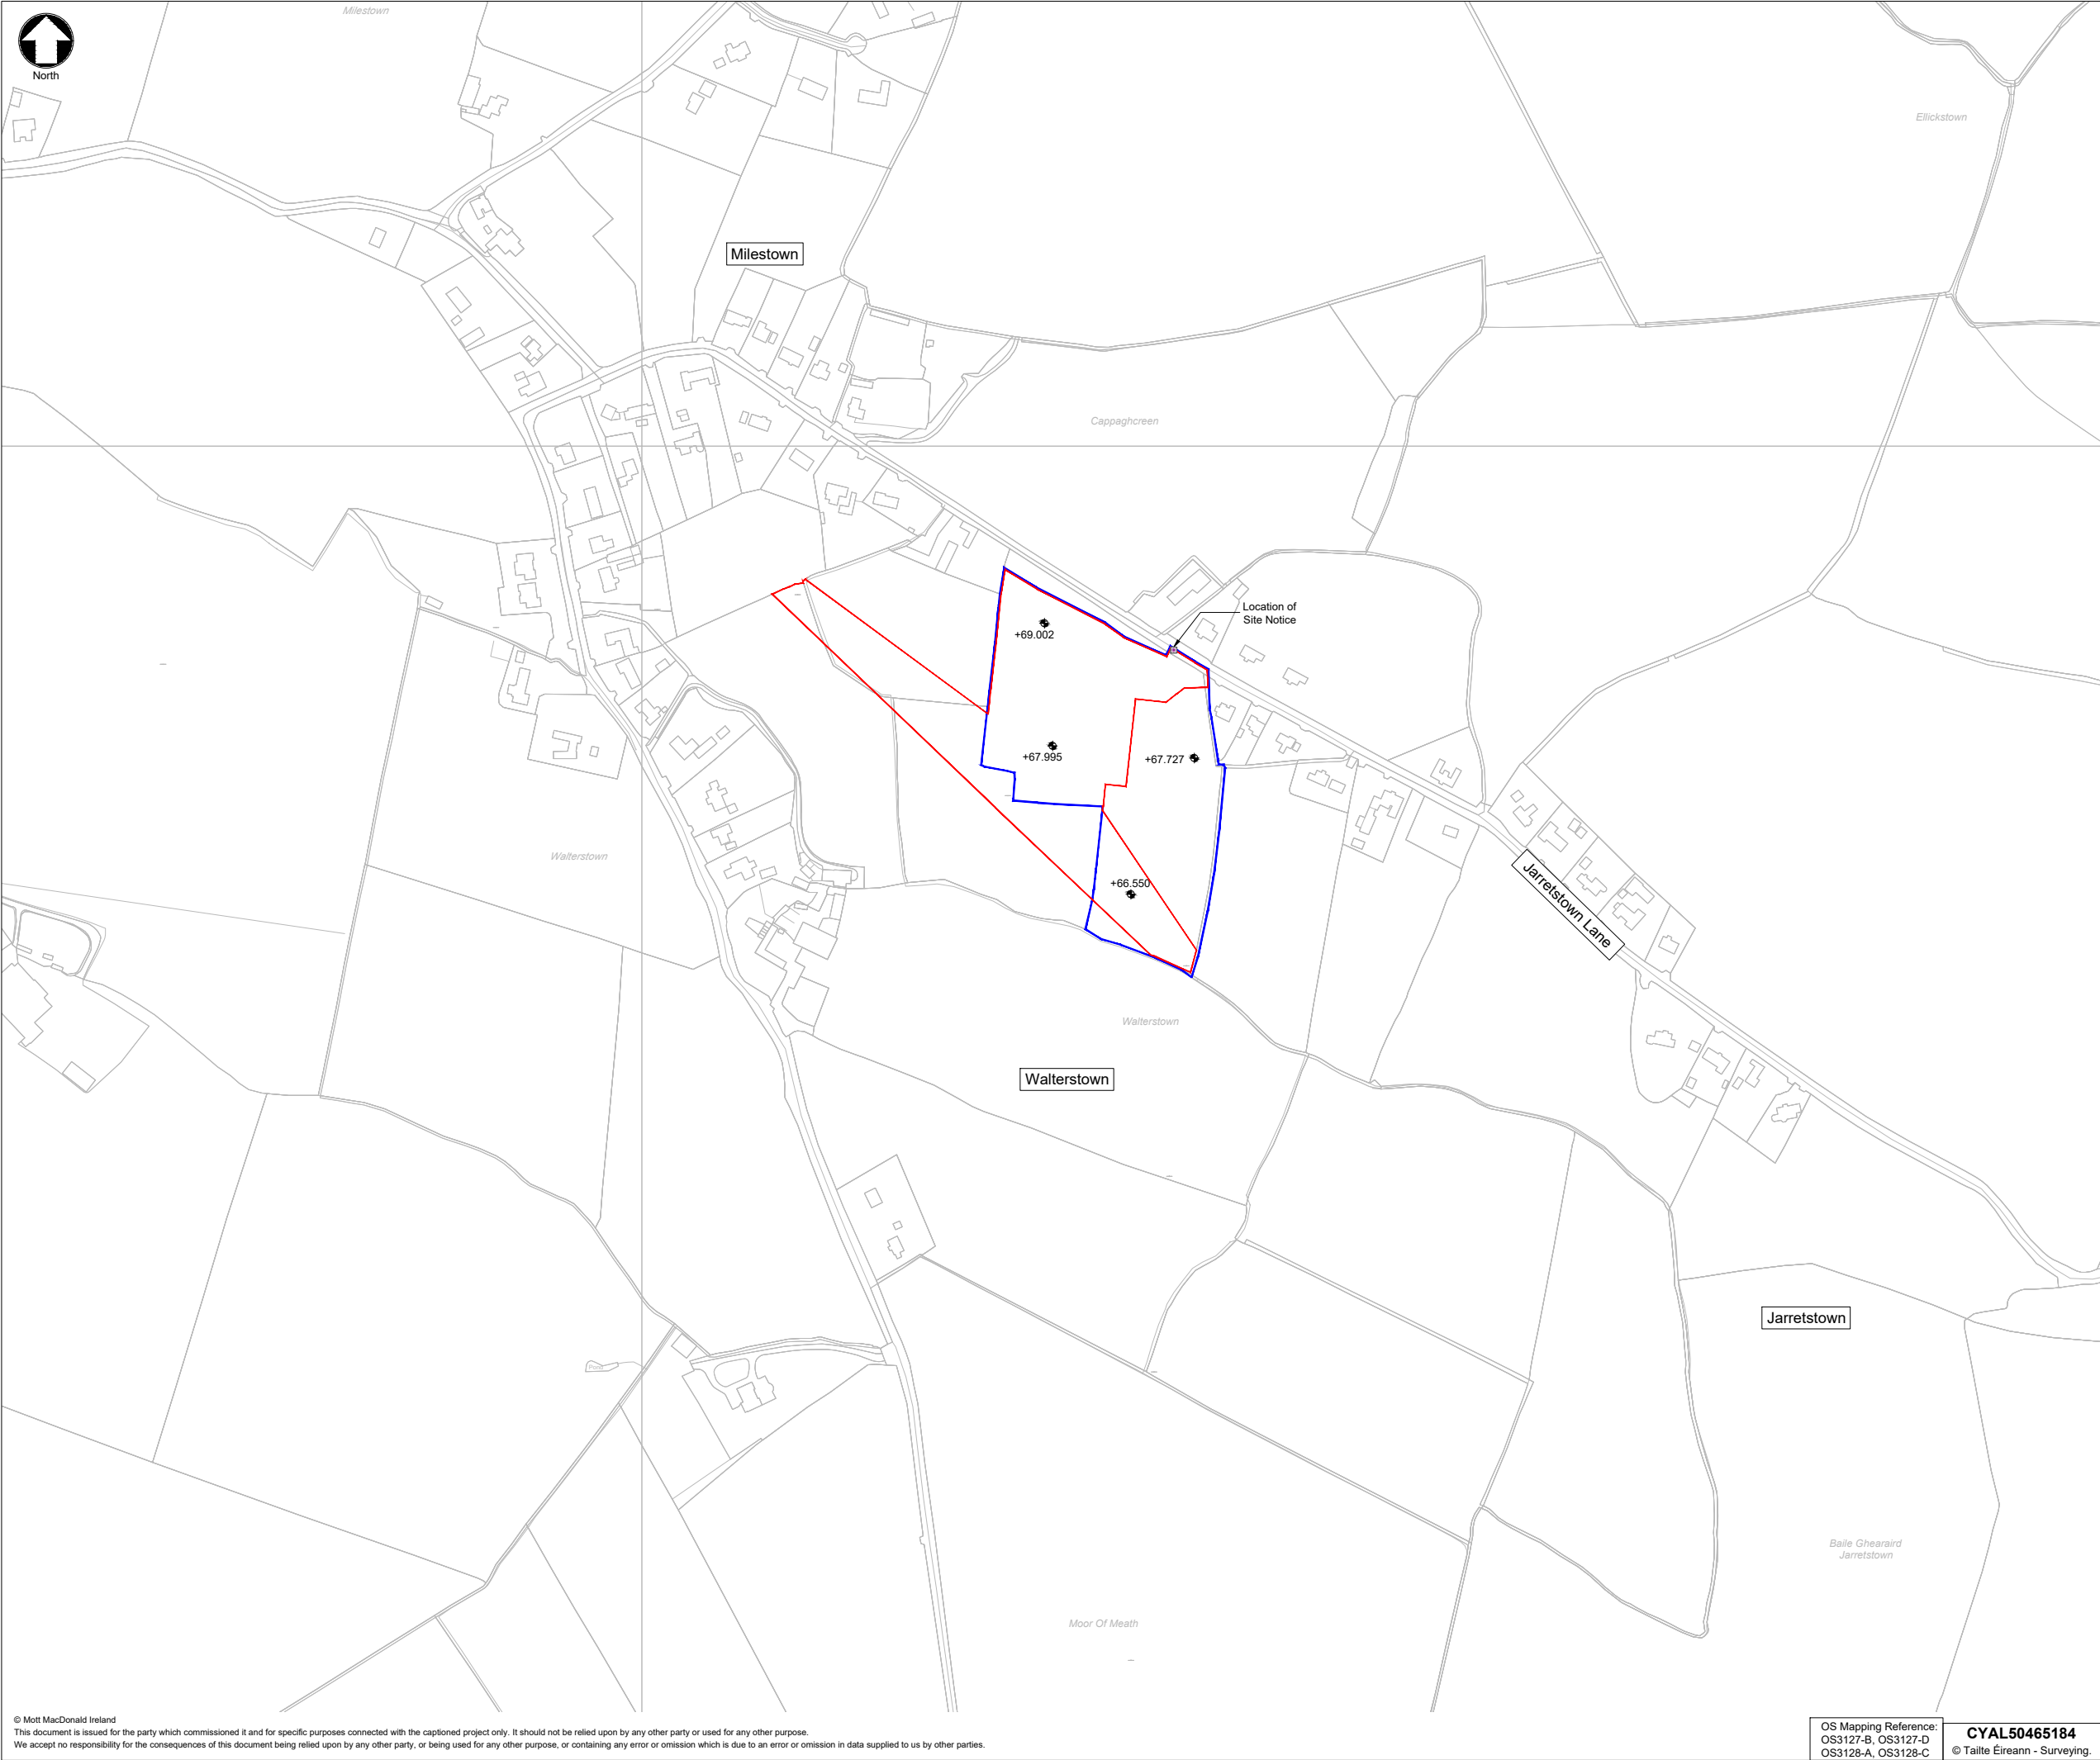

Notes

1. For planning purposes only. Not for construction.

2. All dimensions are in metres unless otherwise noted.

Key to symbols

Application Site Boundary

Landowner Property Boundary

+xx.xx

Existing Site Level

Site Notice

050m125m250m

1:2500

Reference drawings

PL1	12/12/2025	M.O'F.	Issued for Planning	GR	NR
Rev	Date	Drawn	Description	Ch'k'd	App'd

M

MOTT MACDONALD

South Block

Rockfield

Dundrum

Dublin 16

Ireland

T +353 (0)1 291 6700

F

W www.mottmac.com

Client

ESB

Title

Walterstown 110 kV Substation

Site Location Map

Designed	ESB	Eng check	ESB	
Drawn	S. Healy	Coordination	A. Sethi	
Dwg check	G. Reid	Approved	N. Roche	
Scale at A1	Status	Rev	Security	
1:2500	PRE	PL1	STD	

Drawing Number

229101684-MMD-00-XX-DR-C-0110

OS Mapping Reference:
OS3127-B, OS3127-D
OS3128-A, OS3128-C

CYAL50465184

© Tailte Éireann - Surveying.

© Mott MacDonald Ireland
This document is issued for the party which commissioned it and for specific purposes connected with the captioned project only. It should not be relied upon by any other party or used for any other purpose.
We accept no responsibility for the consequences of this document being relied upon by any other party, or being used for any other purpose, or containing any error or omission which is due to an error or omission in data supplied to us by other parties.