


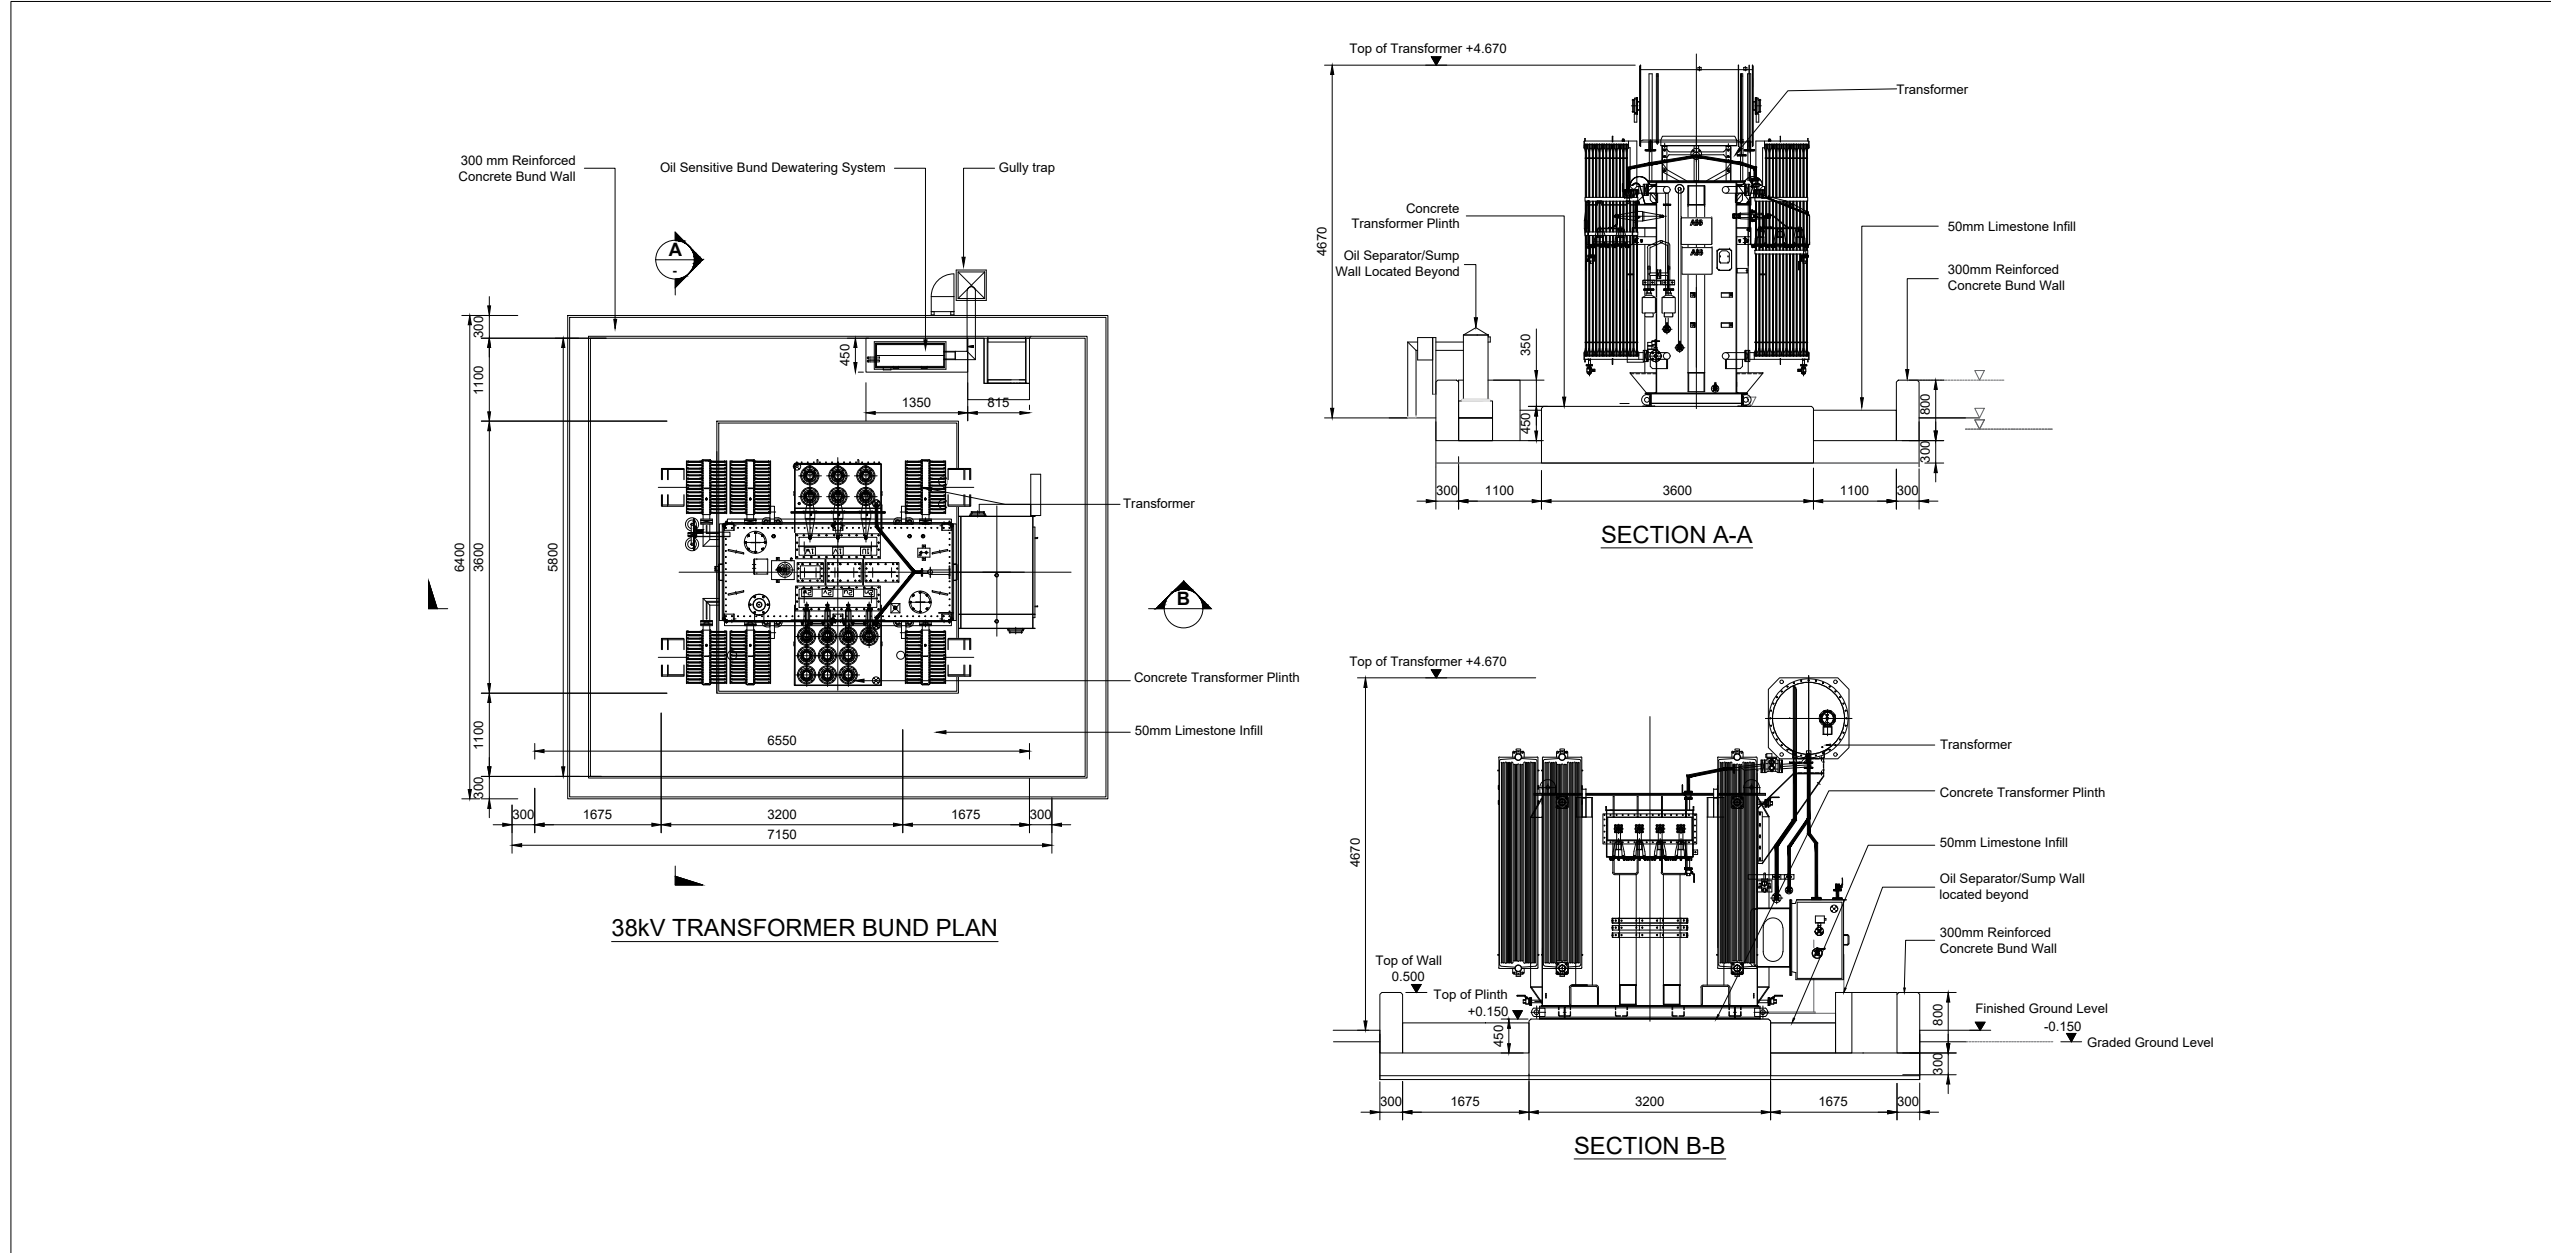

Notes

1. For planning purposes only. Not for construction.
2. All dimensions are in millimetres unless otherwise noted.

Key to symbols

1:50 0 2.5m 5m

Reference drawings

229101684-MMD-00-XX-DR-C-0120 Site Layout - Key Plan
229101684-MMD-00-XX-DR-C-0130 Contiguous Site Elevations

PL1	12/12/2025	M.O'F.	Issued for Planning	GR	NR
Rev	Date	Drawn	Description	Ch'k'd	App'd

M

M

MOTT
MACDONALD

South Block
Rockfield
Dundrum
Dublin 16
Ireland
T +353 (0)1 291 6700
F
W www.mottmac.com

Client

ESB

Title

Walterstown 110 kV Substation

Ancilliary Equipment Detail

Sheet 2

Designed	ESB	Eng check	ESB
Drawn	S. Healy	Coordination	A. Sethi
Dwg check	G. Reid	Approved	N. Roche
Scale at A1	Status	Rev	Security
1:50	PRE	PL1	STD

Drawing Number

229101684-MMD-00-XX-DR-C-0166

