

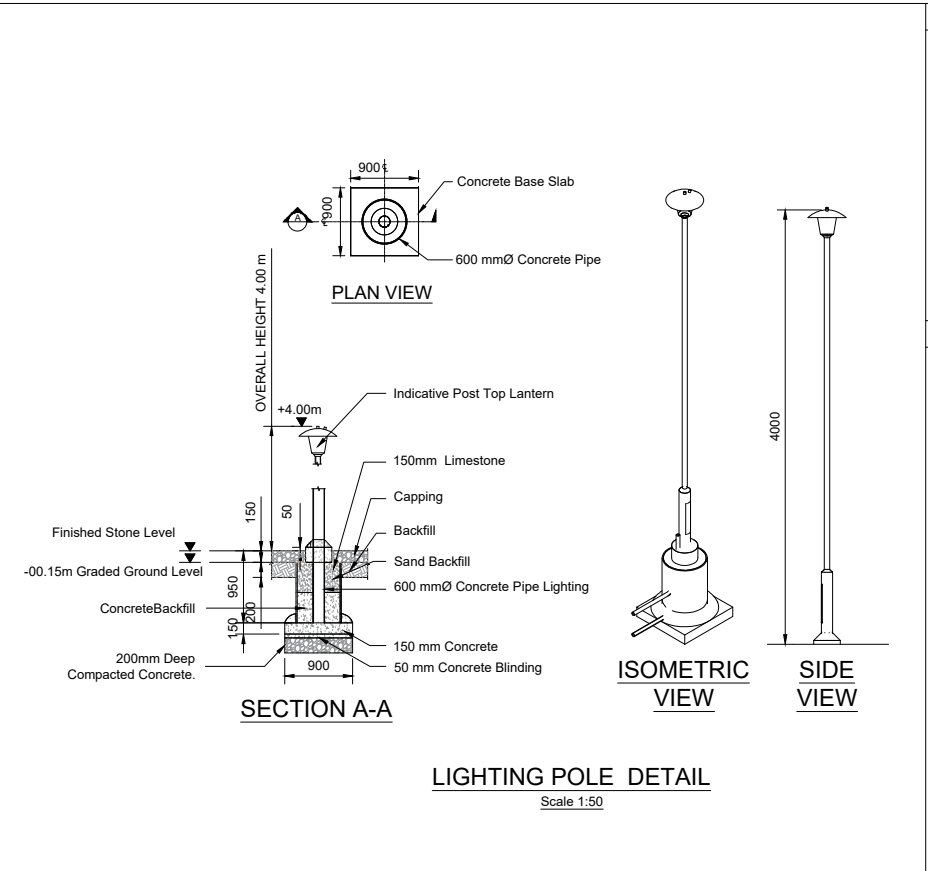
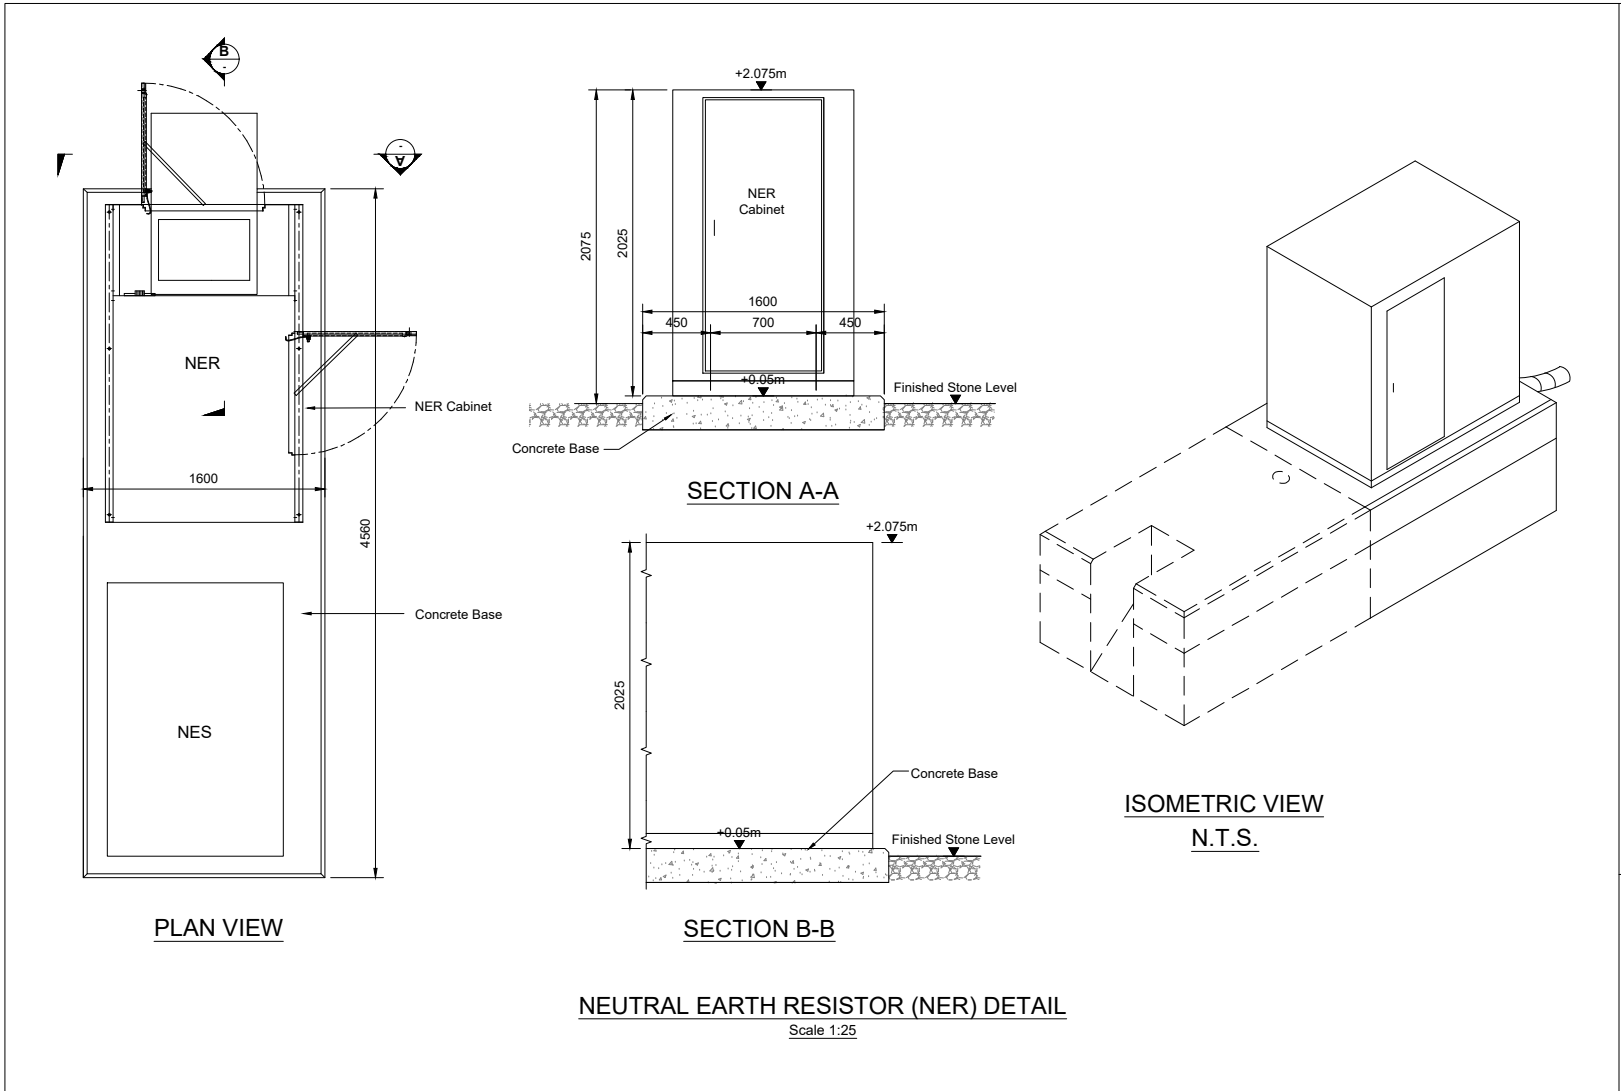


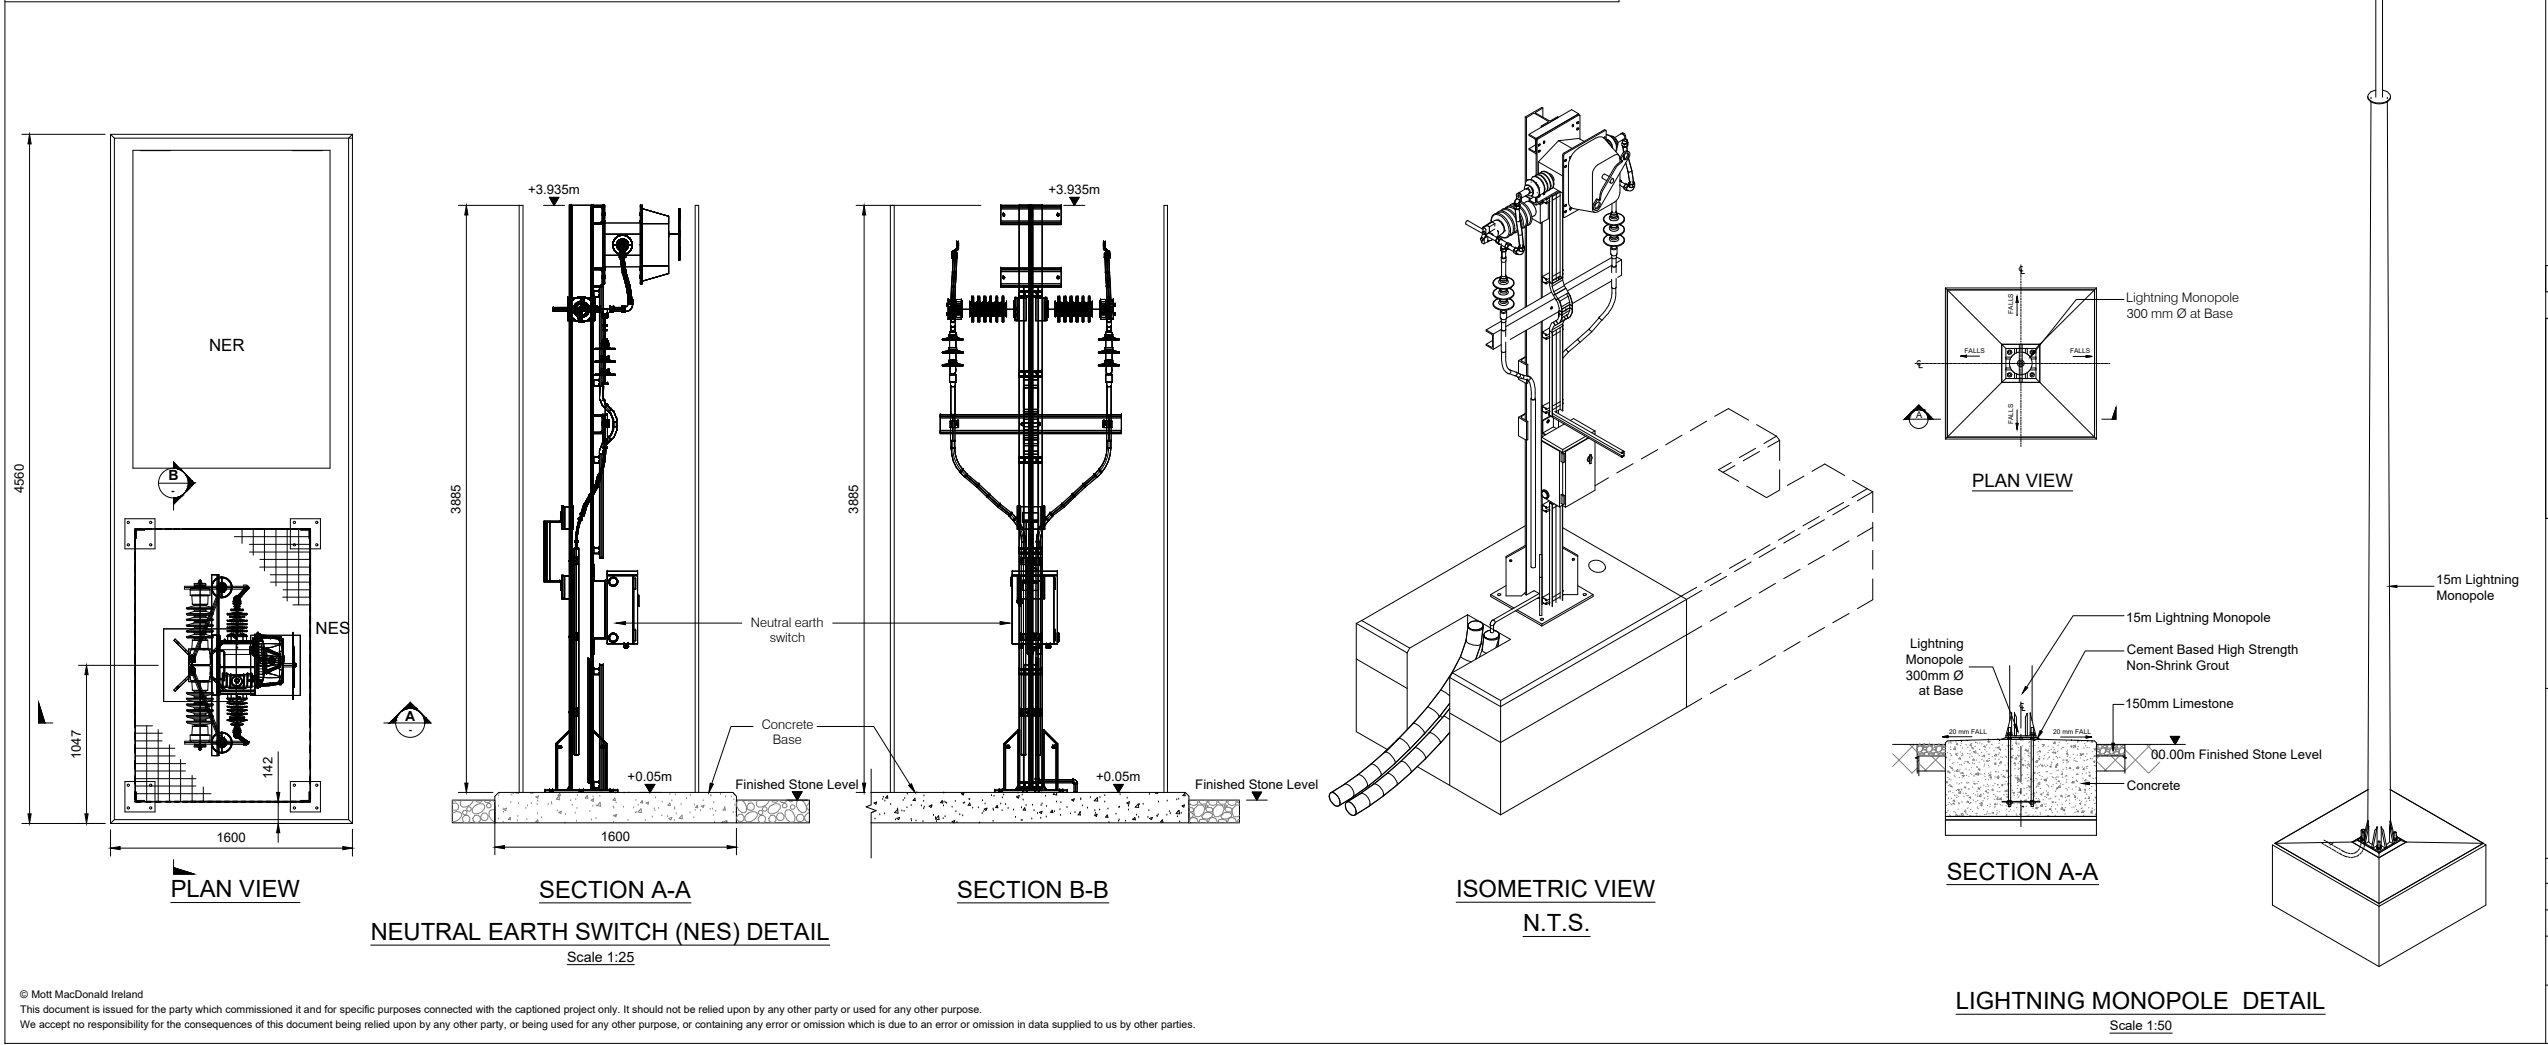

Notes

- For planning purposes only. Not for construction.
- All dimensions are in millimetres unless otherwise noted.

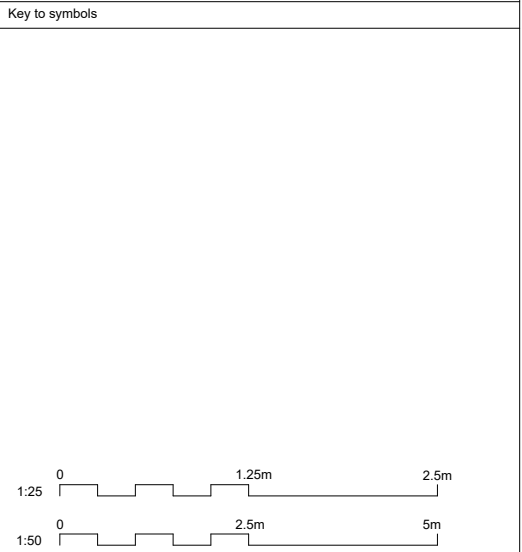

PL1	12/12/2025	M.O.F.	Issued for Planning	GR	NR
Rev	Date	Drawn	Description	Ch'k'd	App'd

MOTT MACDONALD

South Block
Rockfield
Dundrum
Dublin 16
Ireland
T +353 (0)1 291 6700
F
W www.mottmac.com



Title

Walterstown 110 kV Substation

Ancilliary Equipment Detail
Sheet 3

Designed	ESB	Eng check	ESB
Drawn	S. Healy	Coordination	A. Sethi
Dwg check	G. Reid	Approved	N. Roche
Scale at A1	As Shown	Status	PRE
Drawing Number	229101684-MMD-00-XX-DR-C-0167	Rev	PL1
		Security	STD