


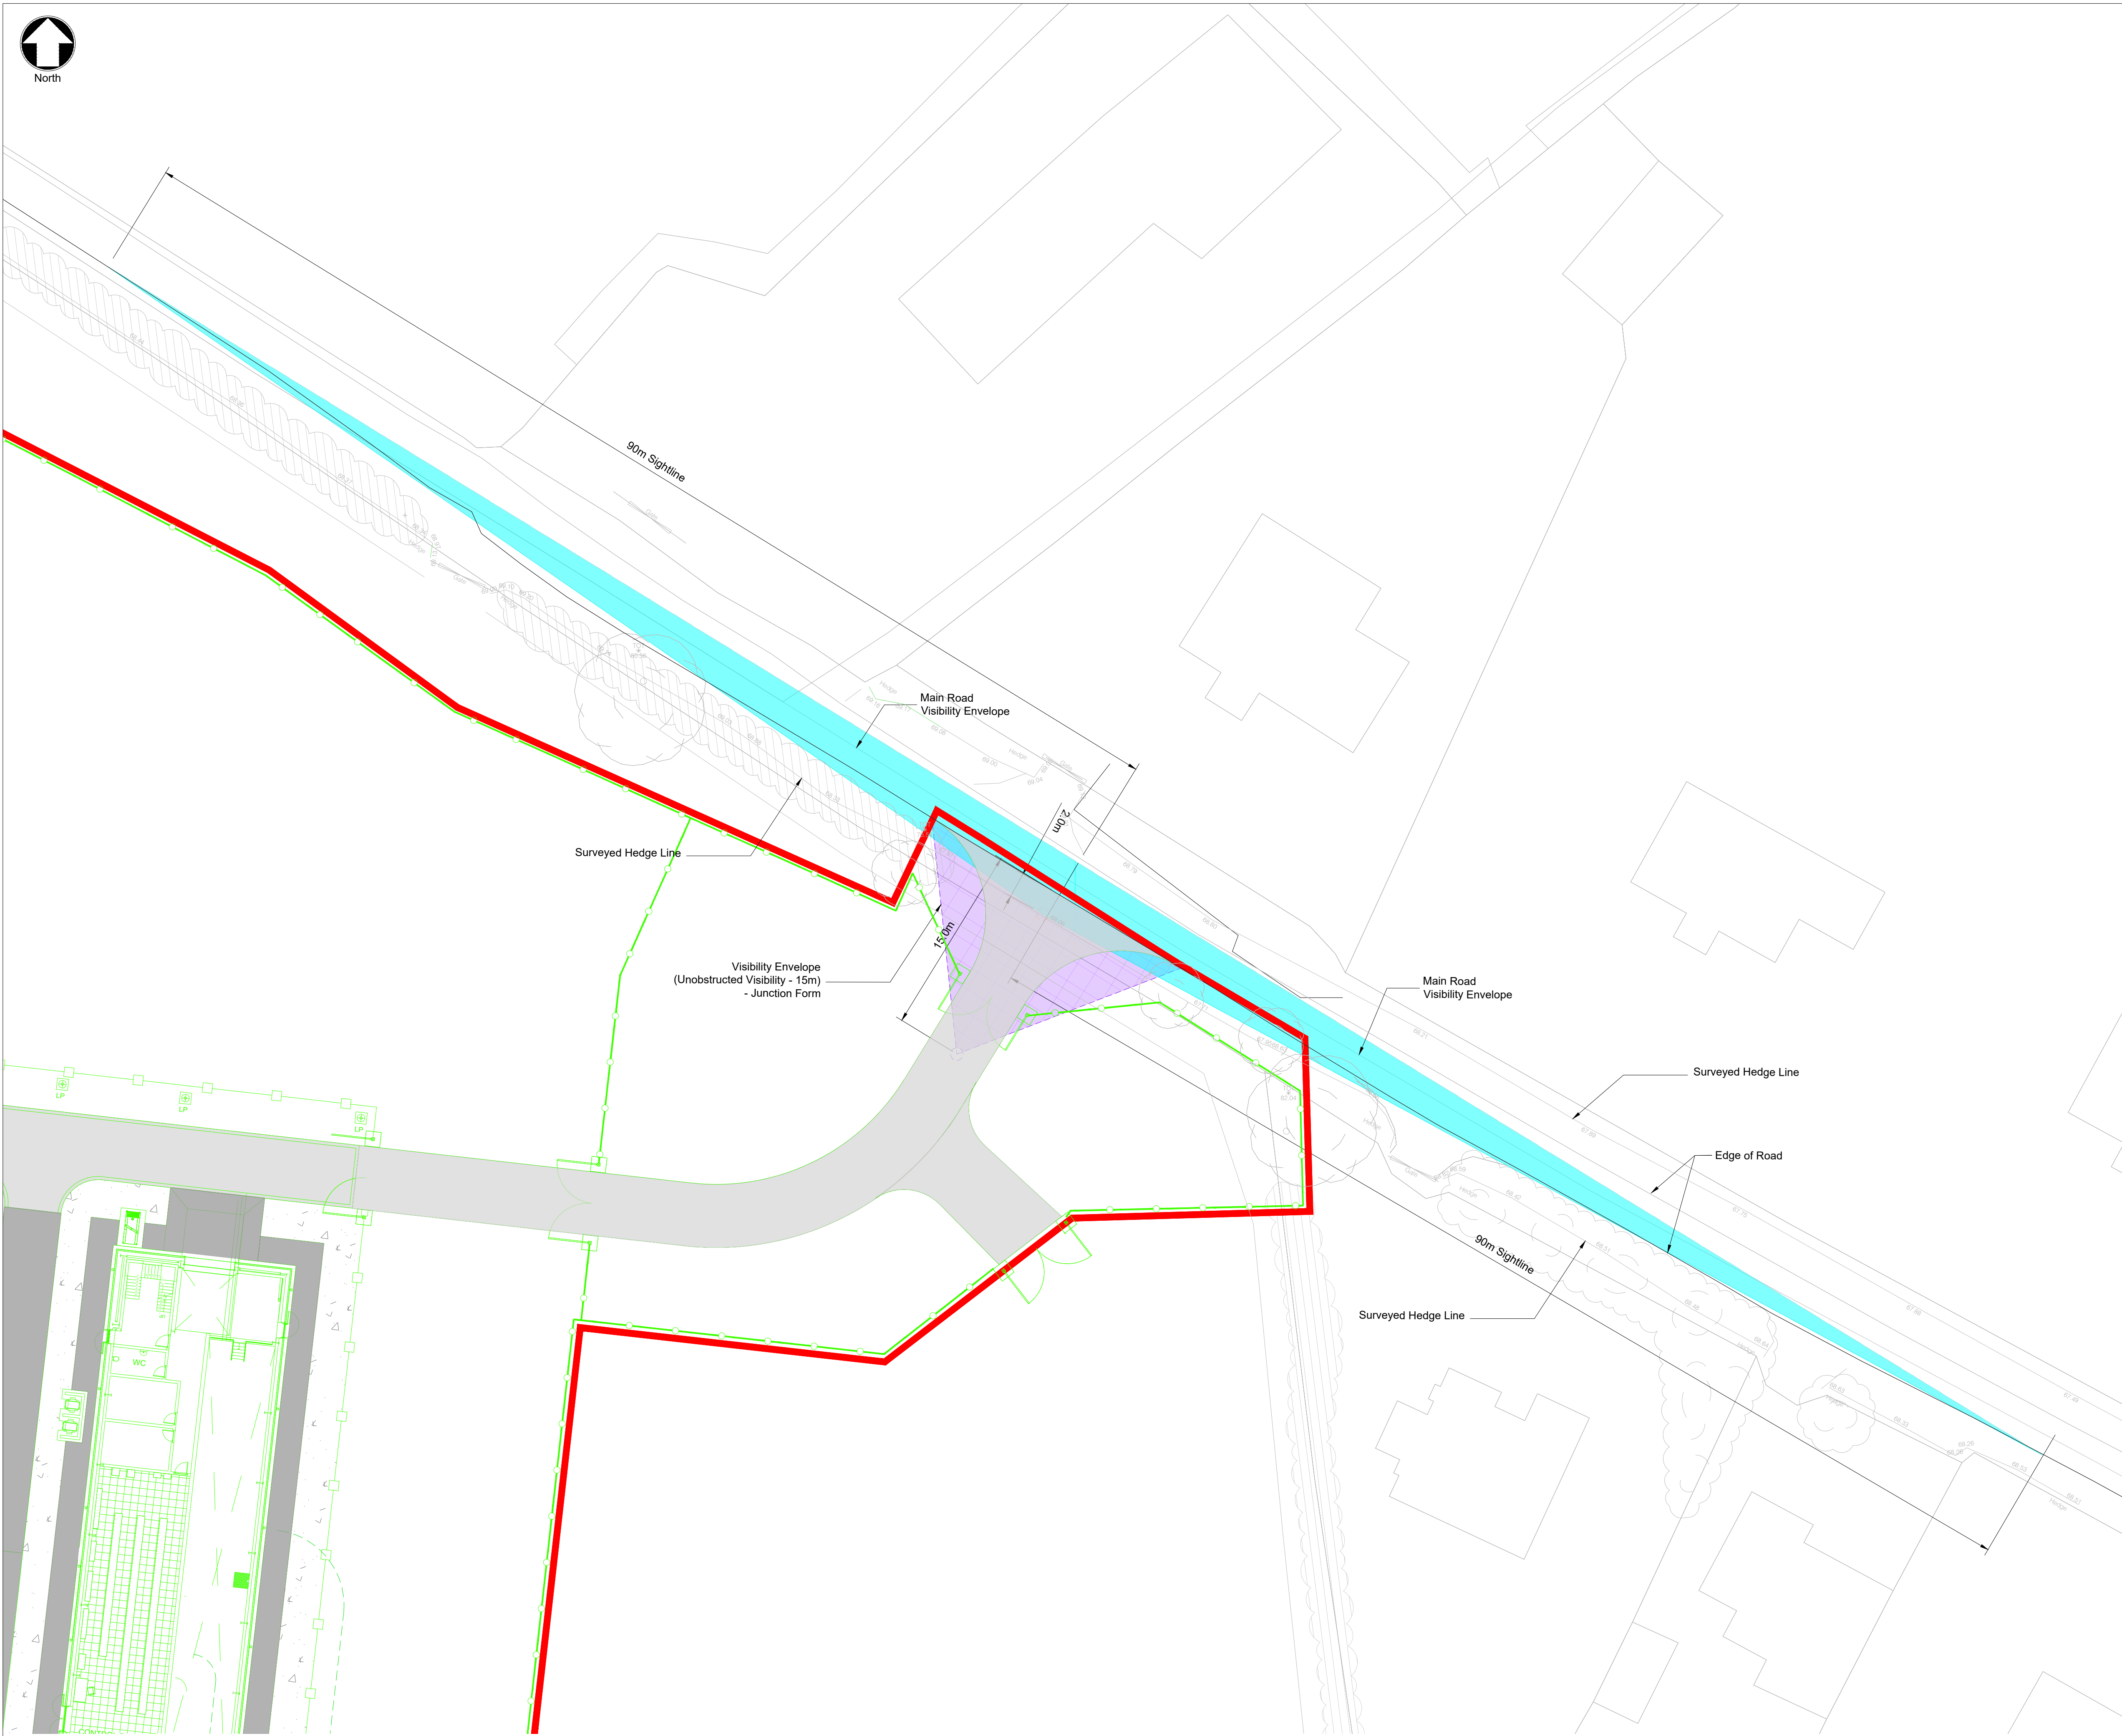


Notes

1. For planning purposes only. Not for construction.
2. All dimensions are in metres unless otherwise noted.

Key to symbols

- Application Site Boundary
- Proposed Equipment / Infrastructure
- Palisade Fence
- Post & Rail Fence
- Visibility Envelope
- Vehicle Sightlines
- Asphalt Finish
- Concrete Finish
- Hardstanding
- Existing Trees/Hedgerows

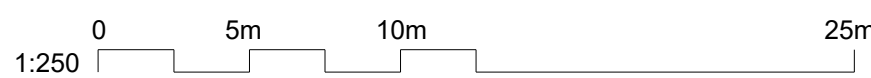

Reference drawings

PL1	12/12/2025	M.O.F.	Issued for Planning	GR	NR
Rev	Date	Drawn	Description	Ch'k'd	App'd

M
MOTT
MACDONALD

South Block
Rockfield
Dundrum
Dublin 16
Ireland
T +353 (0)1 291 6700
F
W www.mottmac.com

Client



Title
Walterstown 110 kV Substation
Sightlines

Designed	ESB	Eng check	ESB	
Drawn	S. Healy	Coordination	A. Sethi	
Dwg check	G. Reid	Approved	N. Roche	
Scale at A1	1:250	Status	PRE	Rev PL1 Security STD

Drawing Number
229101684-MMD-00-XX-DR-C-0150

OS Mapping Reference: **CYAL50465184**
© Tailte Éireann - Surveying.